
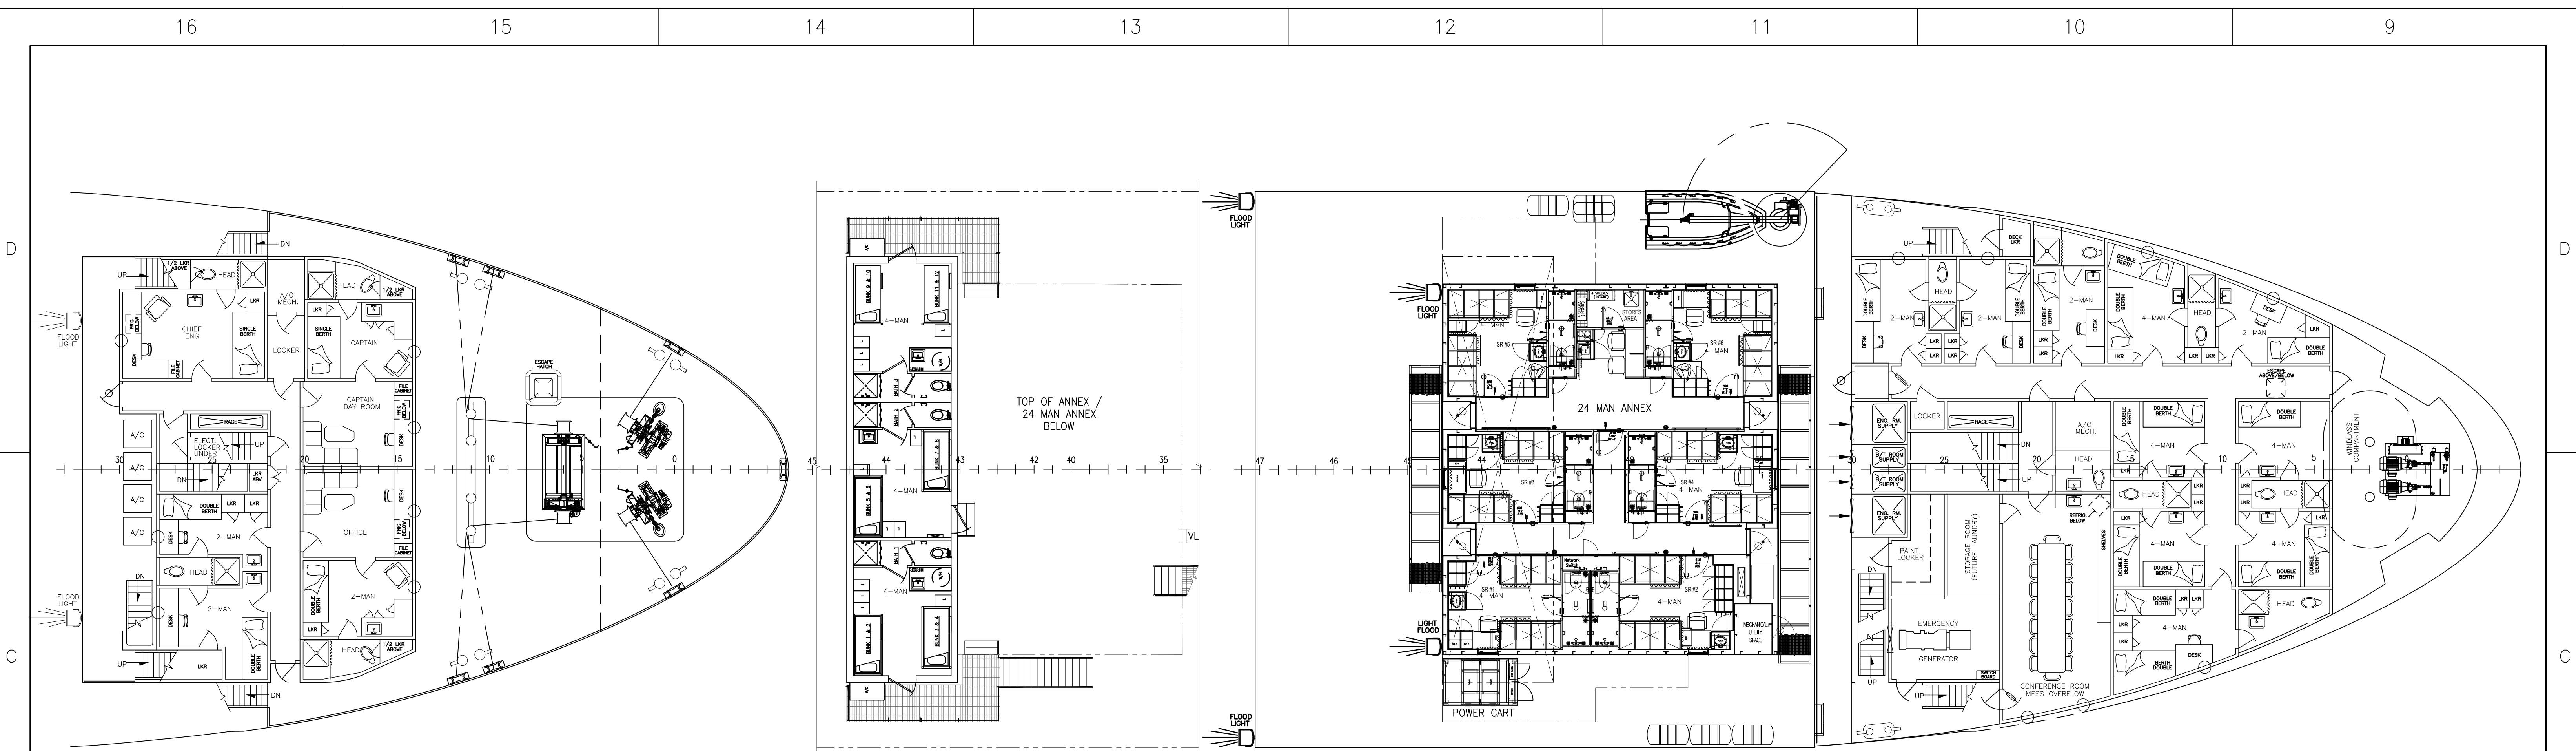


**BRIDGE DECK**  
49'-0" ABL

**OUTBOARD PROFILE**

2.	HIPAP INSTALLATION DETAILS	6904-3.461
1.	HOLD & TANK PLAN	6904-1.003
NO.	TITLE	DRAWING NUMBER
REFERENCES		
<b>HOS 265 / HOS RIDGEWIND</b>		
 <small>THIS DRAWING, DESIGN CONCEPT AND SPECIFICATIONS ARE THE PROPERTY OF HORNBECK OFFSHORE SERVICES AND ARE FURNISHED ON A CONFIDENTIAL BASIS WITH AN EXPRESSED UNDERSTANDING THAT THEY WILL NOT BE COPIED IN ANY MANNER USED FOR MANUFACTURE, SOLD, TRANSFERRED, NOR USED TO THE DETRIMENT OF SAID FIRM WITHOUT WRITTEN PERMISSION. HOS ©</small>		
<b>HORNBECK OFFSHORE SERVICES</b>		
DRAWN BY:	<b>260'-0" X 60'-0" X 21'-0"</b>	
S. MAUL		
CHECKED BY:	<b>GENERAL ARRANGEMENT &amp; OUTBOARD PROFILE</b>	
M. STANSBURY		
APPROVED BY:	TASK No.	DRAWING No.
J. GUIDRY	7868	1.001
	HULL No. 328	SY: LVI
	SCALE: 1/8"=1'-0"	DATE: 04/18/19
		SHEET 1 OF 2
		REV. 34




**01 LEVEL**  
39'-6" ABL

**TOP OF FOCLE DECK ANNEX**  
46'-1" ABL

**FOCLE DECK ANNEX**  
32'-1" ABL

**FOCLE DECK**  
30'-0" ABL

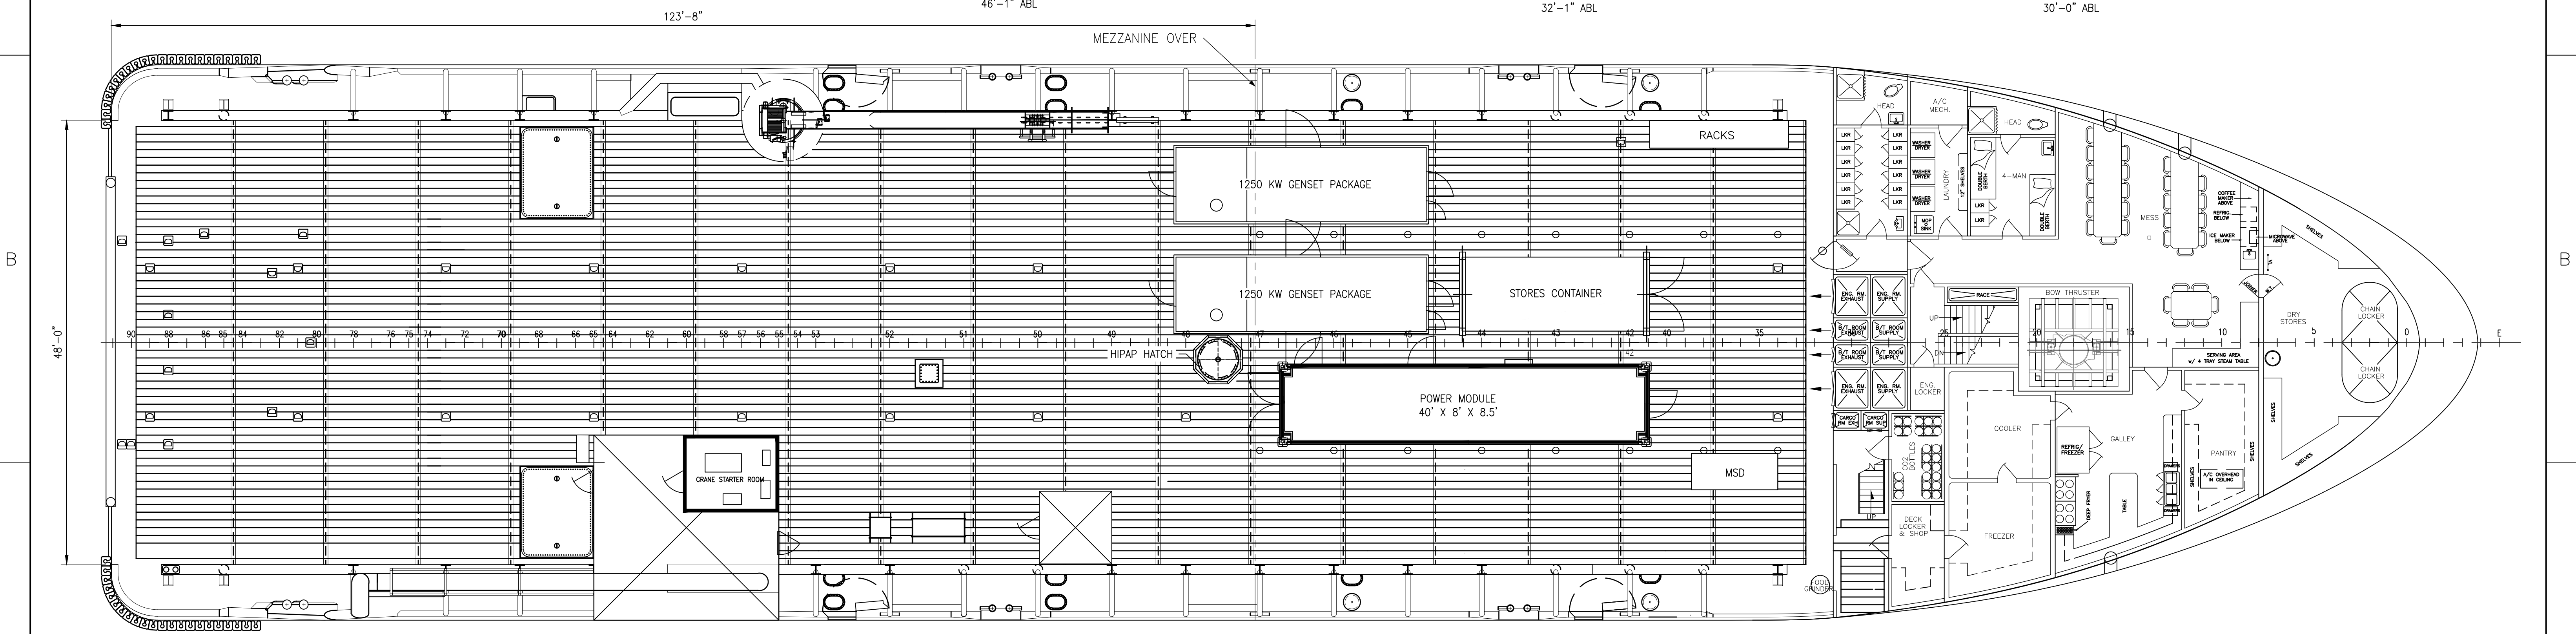

TOTAL CLEAR DECK AREA = 5300 ft<sup>2</sup>

**MAIN DECK**  
20'-0" ABL

<p>HORNBECK OFFSHORE SERVICES</p>	<p>THIS DRAWING, DESIGN CONCEPT AND SPECIFICATIONS ARE THE PROPERTY OF HORNBECK OFFSHORE SERVICES AND ARE FURNISHED ON A CONFIDENTIAL BASIS WITH AN EXPRESSED UNDERSTANDING THAT THEY WILL NOT BE COPIED IN ANY MANNER USED FOR MANUFACTURING, SOLD, TRANSFERRED, NOR USED TO THE DETRIMENT OF SAID FIRM WITHOUT WRITTEN PERMISSION.</p>			<p>GENERAL ARRANGEMENT &amp; OUTBOARD PROFILE</p>	<p>SIZE D</p>
	<p>TASK No. 7868</p>	<p>DRAWING No. 1.001</p>	<p>SCALE: 1/8"=1'-0"</p>	<p>REV. 34</p>	
	<p>HULL No. 328</p>	<p>SY: LVI</p>	<p>DATE: 04/18/19</p>	<p>SHEET 2 OF 2</p>	
	<p>DATE: 04/18/19</p>				