


REVISIONS

REV	ZONE	DESCRIPTION	DATE	BY
0	ALL	ISSUED APPROVED	09/01/08	-
1	1-5C	1. ADDED 36" MOON POOL	01/26/15	-
2	ALL	1. DRAWING UPDATED TO CURRENT HOS FORMAT.	07/25/19	SMM
	1-3C	2. ADDED FIFI UNITS FOR FFV 1 NS NOTATION. ADDED CRASH RAIL.		
3	1-3C	REMOVED CRASH RAIL	8/2/19	CJT

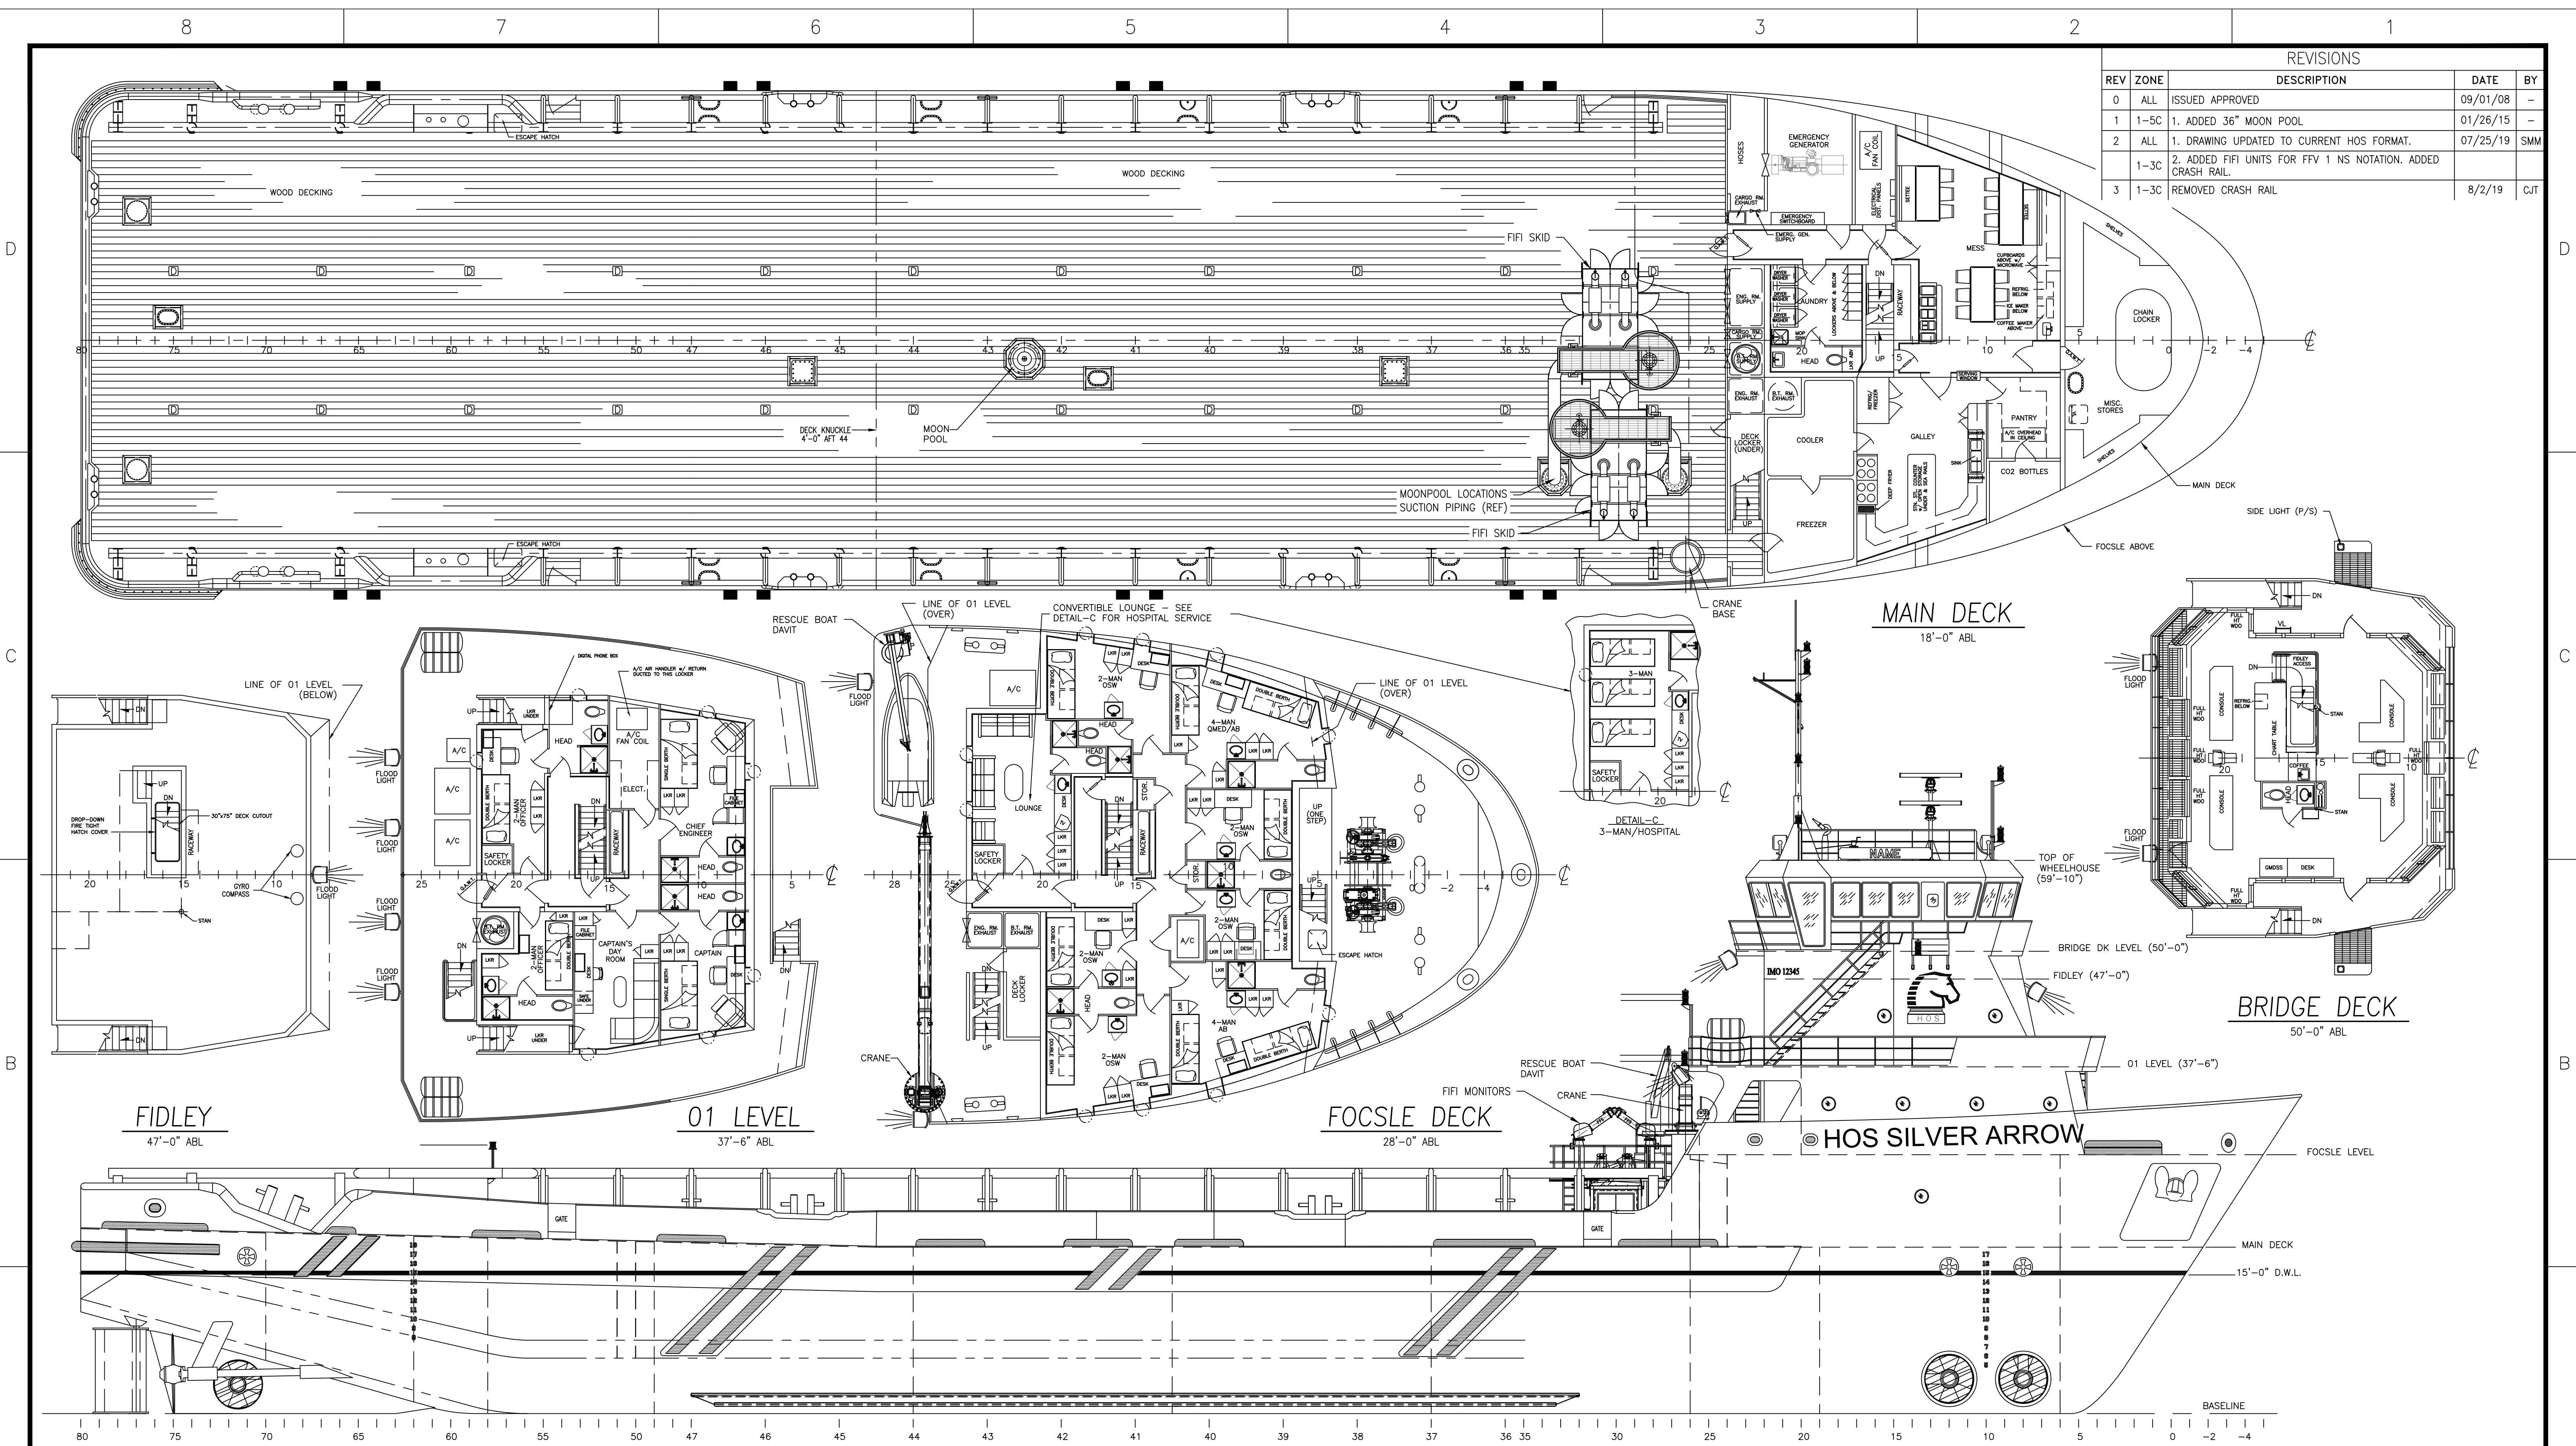

OUTBOARD PROFILE

HOS 240 EDQ / HOS SILVER ARROW

THIS DRAWING, DESIGN CONCEPT AND SPECIFICATIONS ARE THE PROPERTY OF HORNBECK OFFSHORE SERVICES AND ARE FURNISHED ON A CONFIDENTIAL BASIS WITH AN EXPRESSED UNDERSTANDING THAT THEY WILL NOT BE COPIED IN ANY MANNER USED FOR MANUFACTURE, SOLD, TRANSFERRED, NOR USED TO THE DETRIMENT OF SAID FIRM WITHOUT WRITTEN PERMISSION. HOS ©

HORNBECK OFFSHORE SERVICES

DRAWN BY:	C. THIBDOEAUX	240'-0" X 54'-0" X 19'-0"		SIZE	D
CHECKED BY:	M. STANSBURY	OUTBOARD PROFILE & GENERAL ARRANGEMENT		REV.	3
APPROVED BY:	J. GUIDRY	TASK No. 7076	DRAWING No. 1,001	SCALE: AS NOTED	DATE: 8/2/19
		HULL No. 4251	SY: AMF	SHEET 1 OF 1	